



COMMUNITY BUILDING  
FIBERGLASS COLUMNS

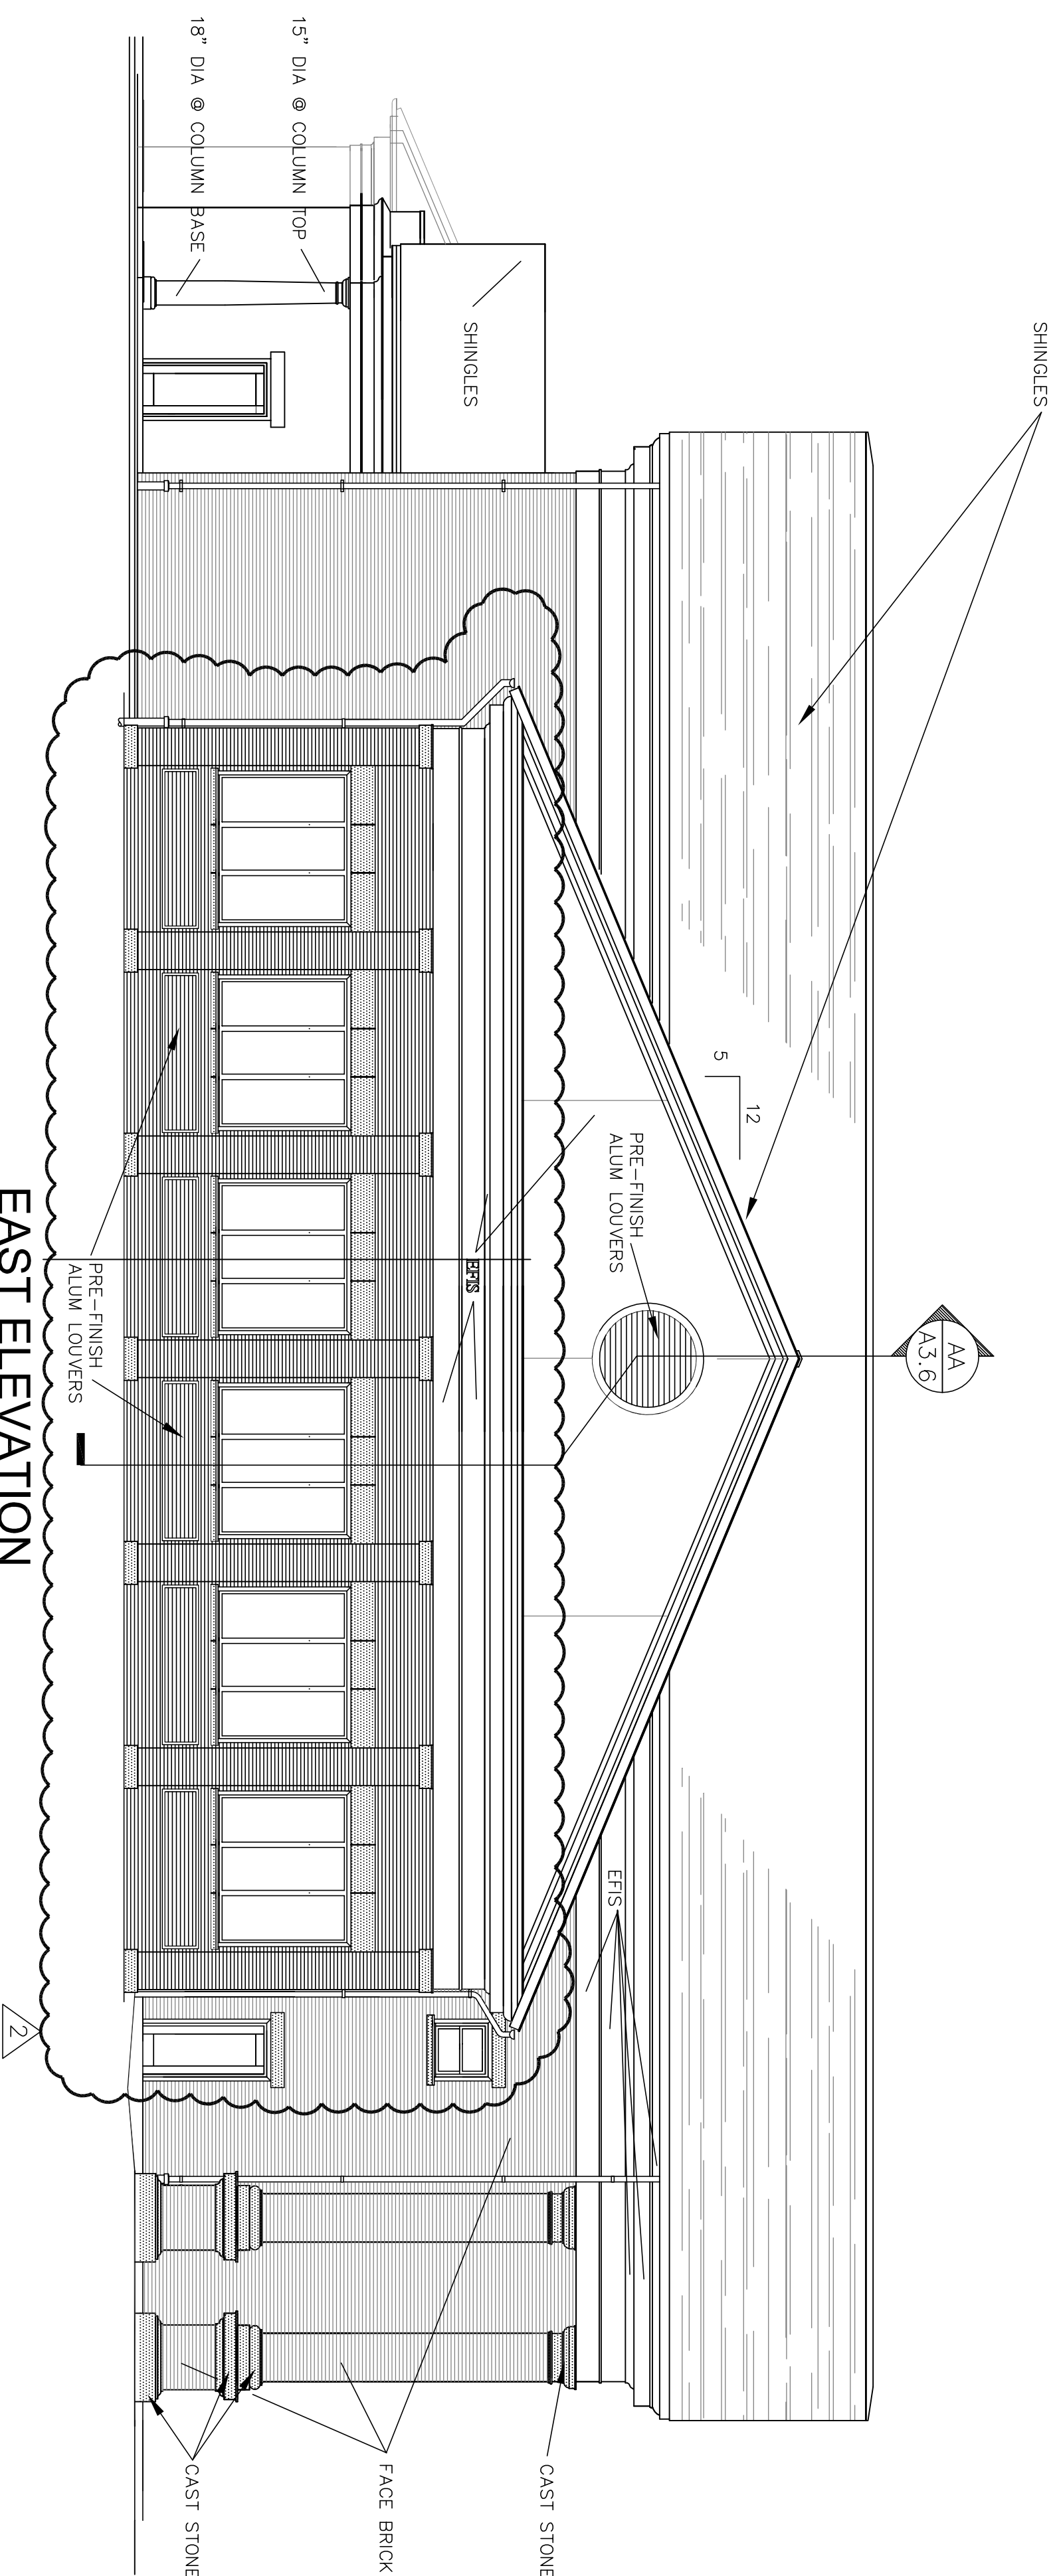


EAST ELEVATION

SCALE: 1/8" = 1'-0"

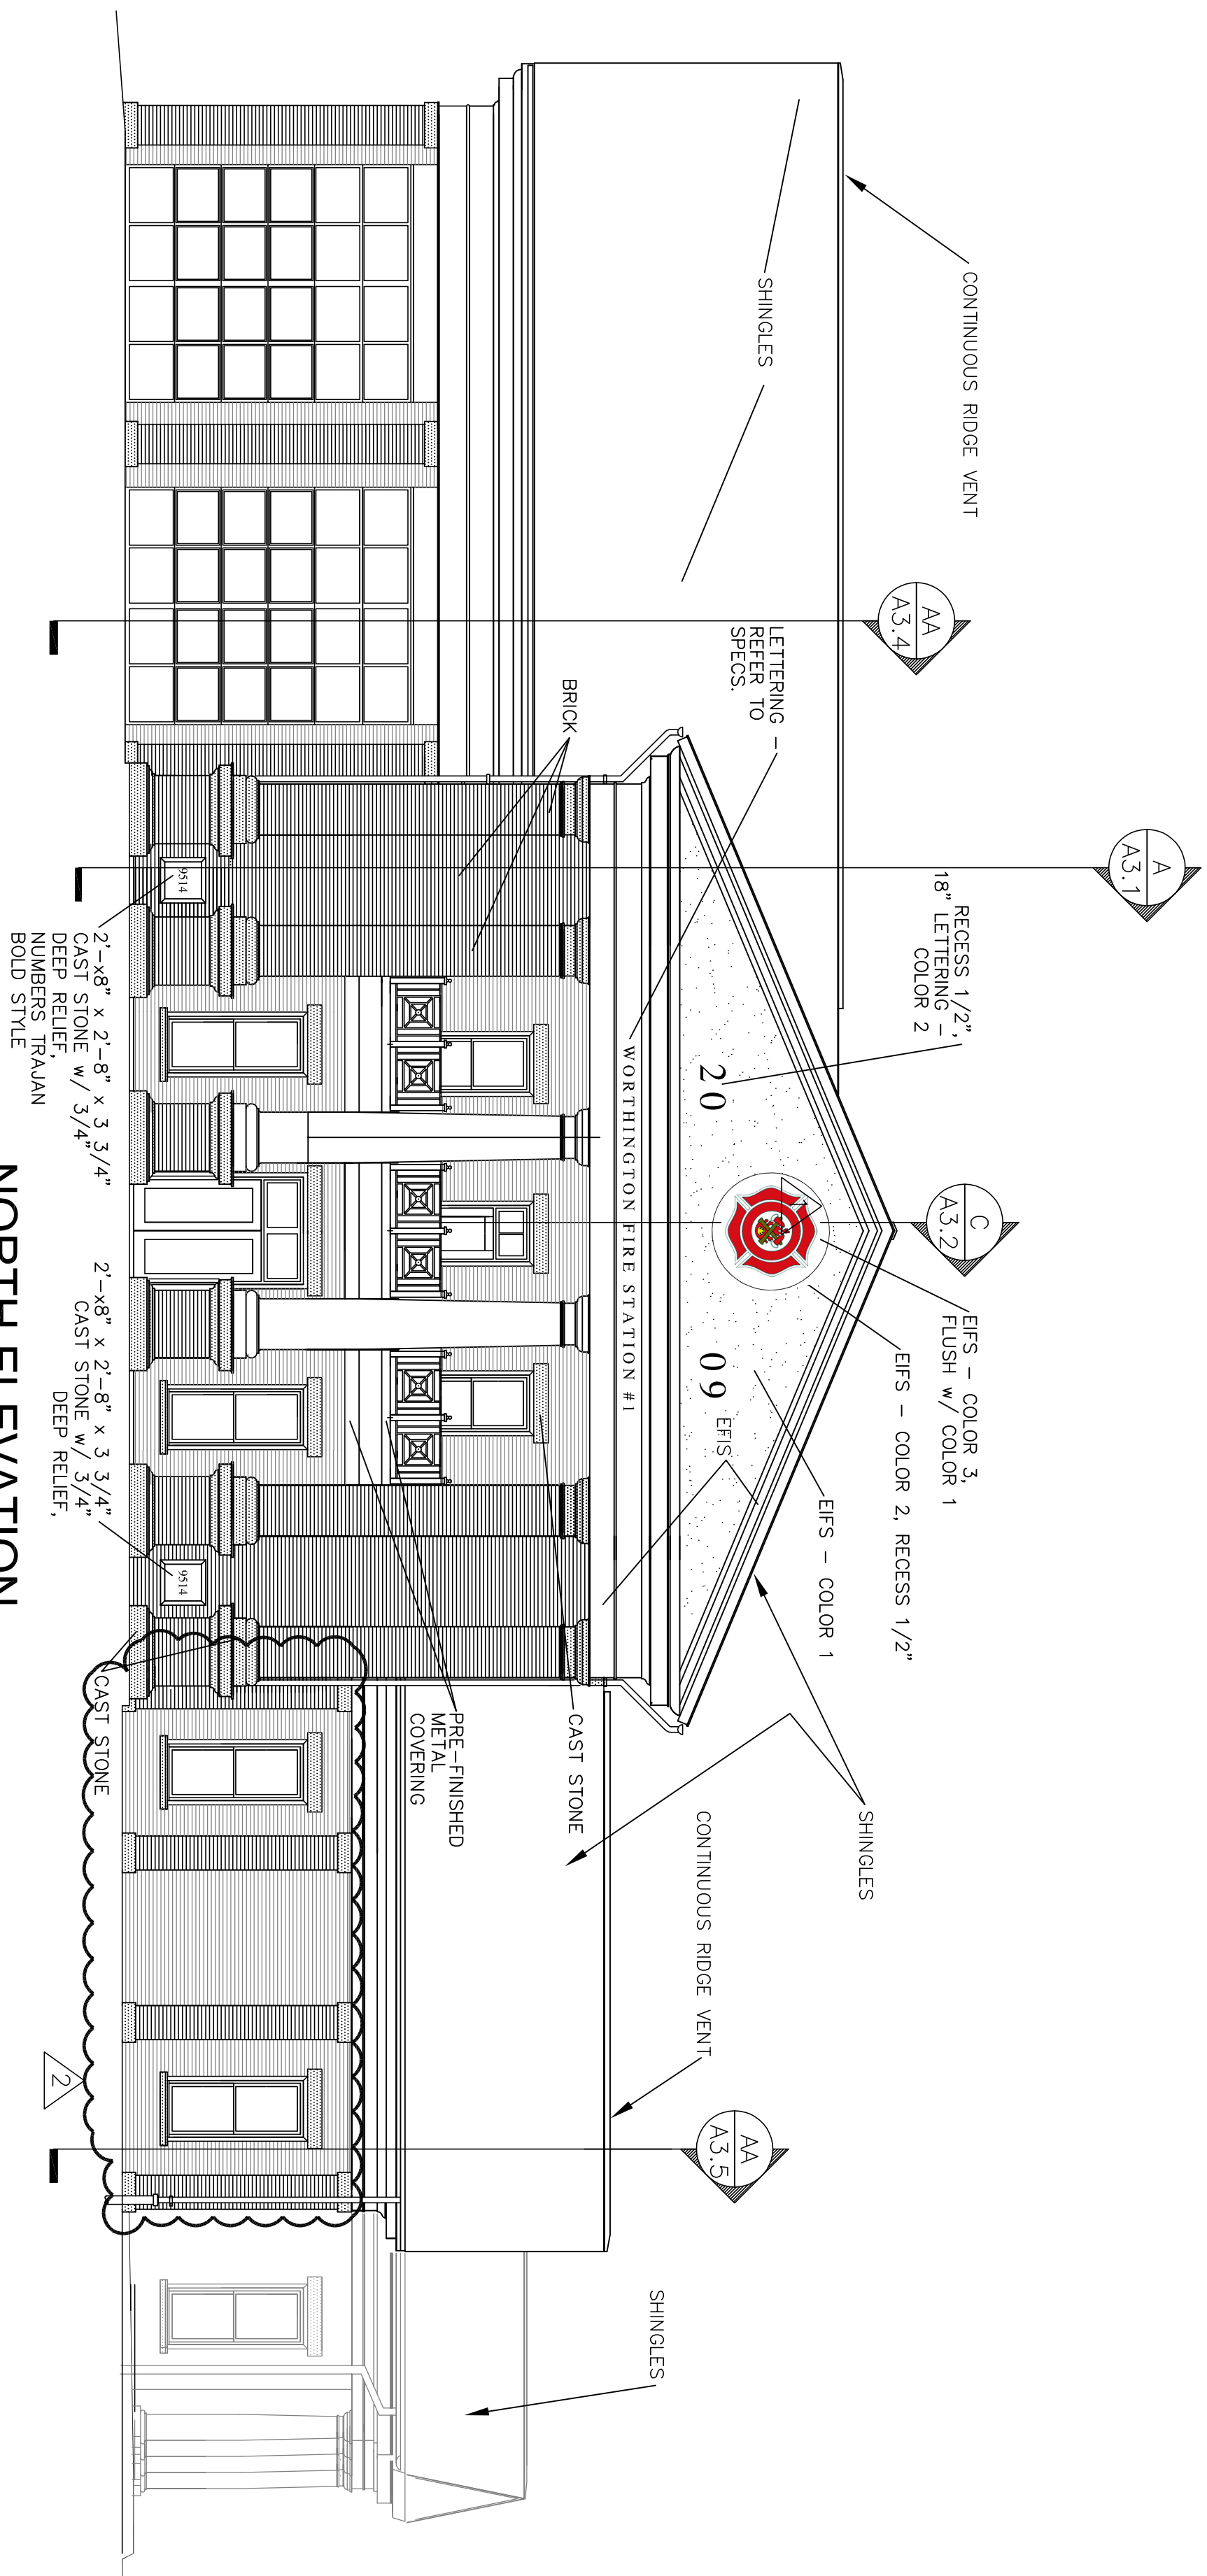

NORTH ELEVATION

SCALE: 1/8" = 1'-0"

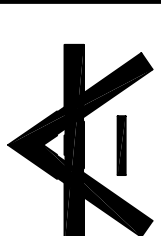

studio

studio kremer architects

3258 Ruckriegel Parkway, Louisville, KY 40299  
TEL 502.499.1100 FAX 499.1101

Design Architect  
Luckett & Farley, Inc.

Architecture | Engineering | Interior Design | Design Build  
737 South Third Street  
Louisville, Kentucky 40202-2100  
502/585-4181 • Fax 502/587-0488  
www.luckettfarley.com

Exterior Elevations  
New Facility for  
Worthington Fire Protection District - Station 1  
Norton Commons - Louisville, Kentucky

DATE: 11-01-2007  
DRAWN BY: bhn db  
CHECKED BY: sk  
REVISIONS:  
09-19-08  
07-08-08

0733

A2.1